



舞台

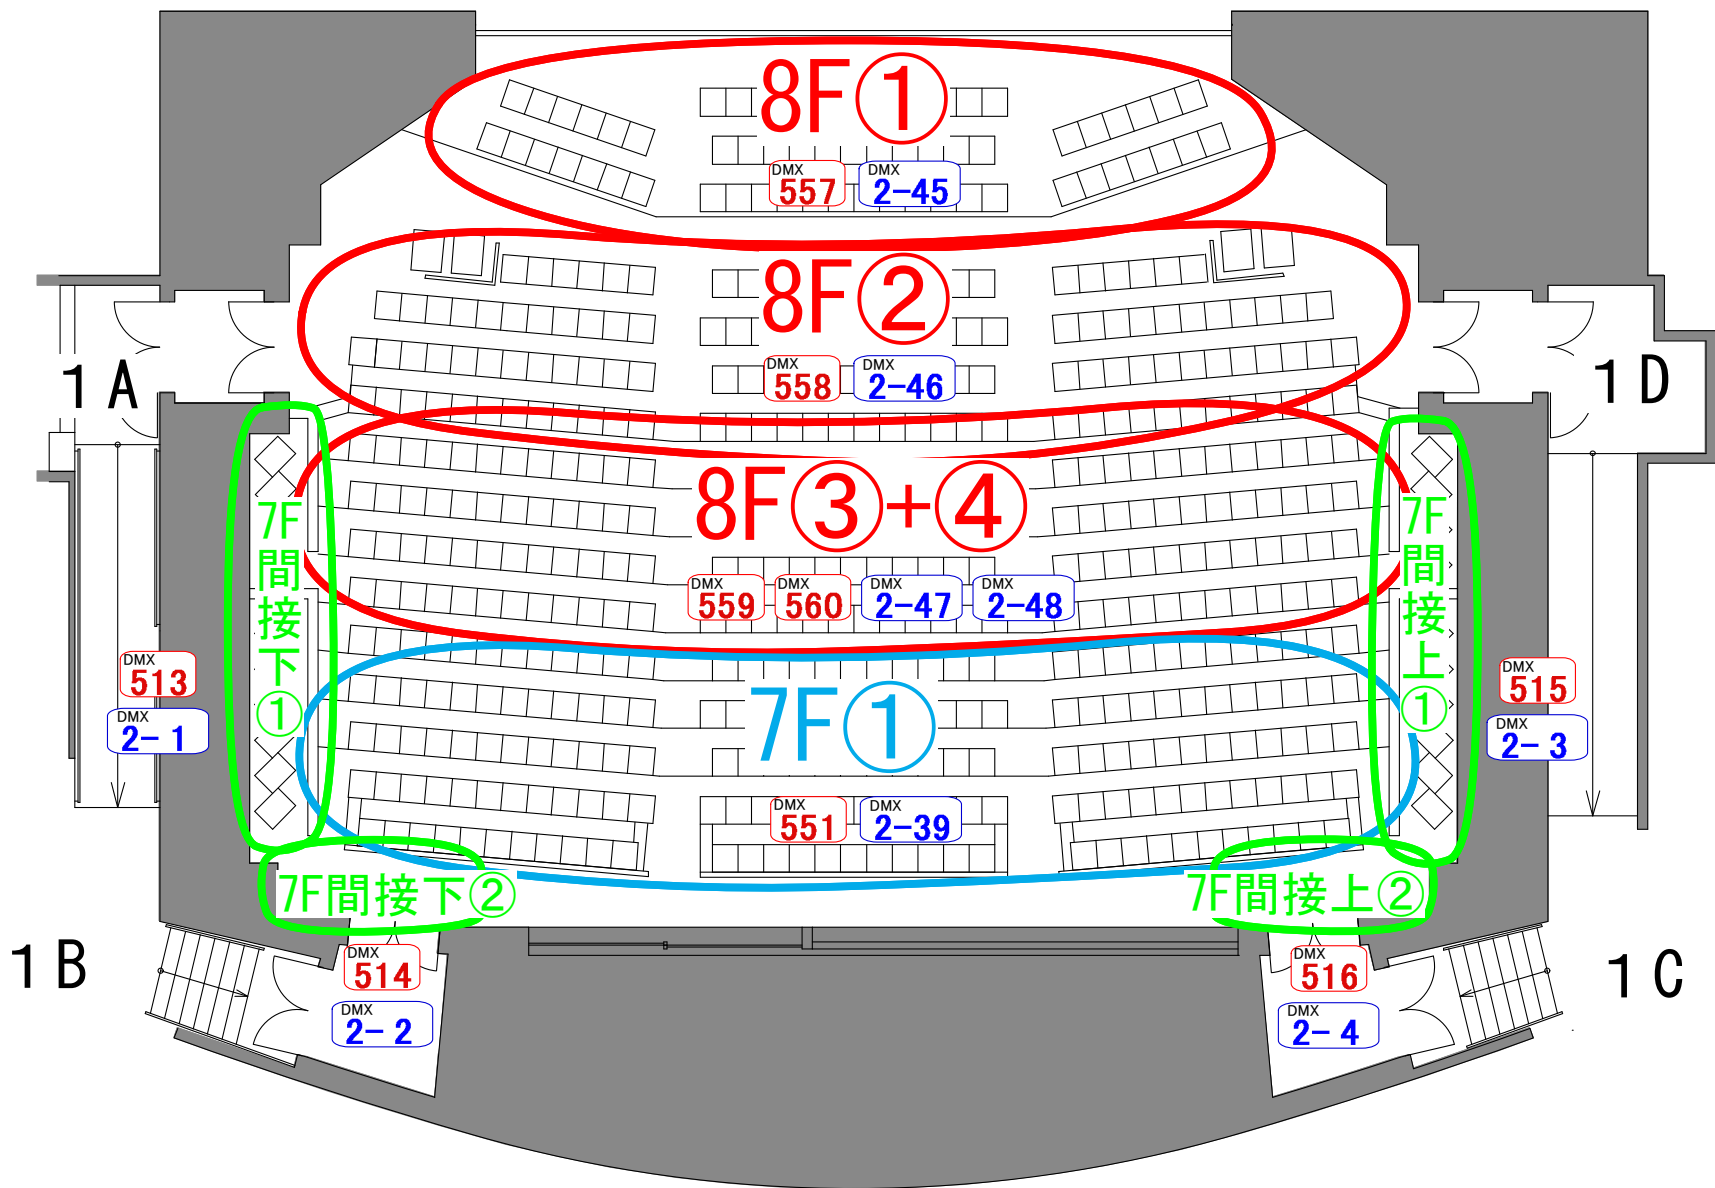

7F②に関しては該当の灯体が存在せず
空き回路と推察される

1階席

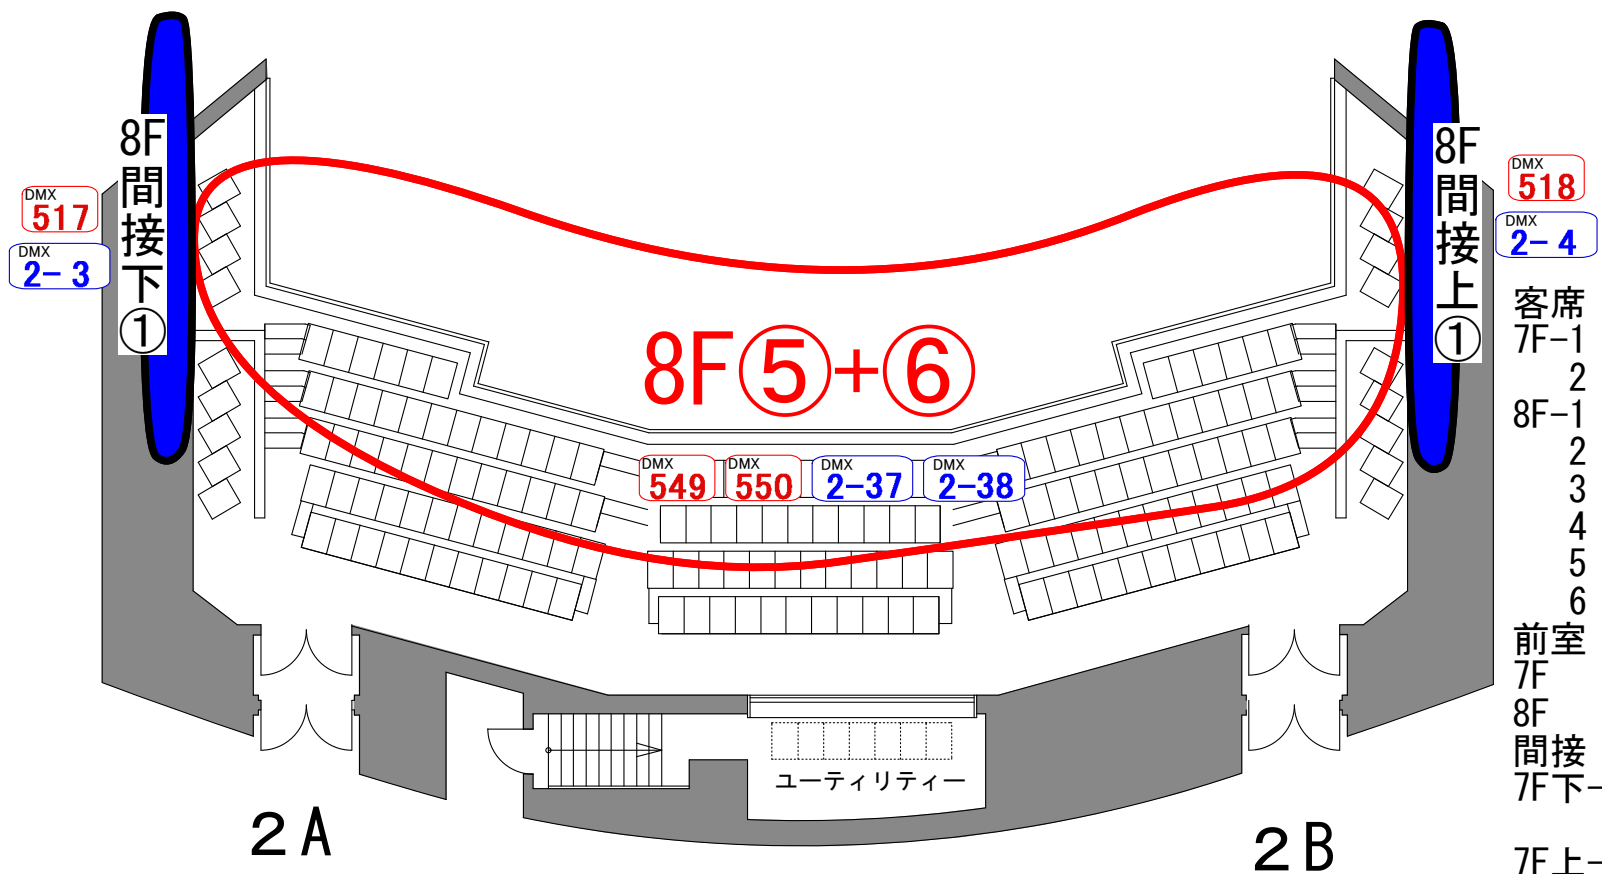

2階席

DMX	518		
DMX	2-4		
客席			
7F-1	2-39	551	
2	2-40	552	
8F-1	2-45	557	
2	2-46	558	
3	2-47	559	
4	2-48	560	
5	2-37	549	
6	2-38	550	
前室			
7F	2-41	553	
8F	2-42	554	
間接			
7F下-1	2-1	513	
2	2-2	514	
7F上-1	2-3	515	
2	2-4	516	
8F下	2-5	517	
7F上	2-7	519	