



舞台

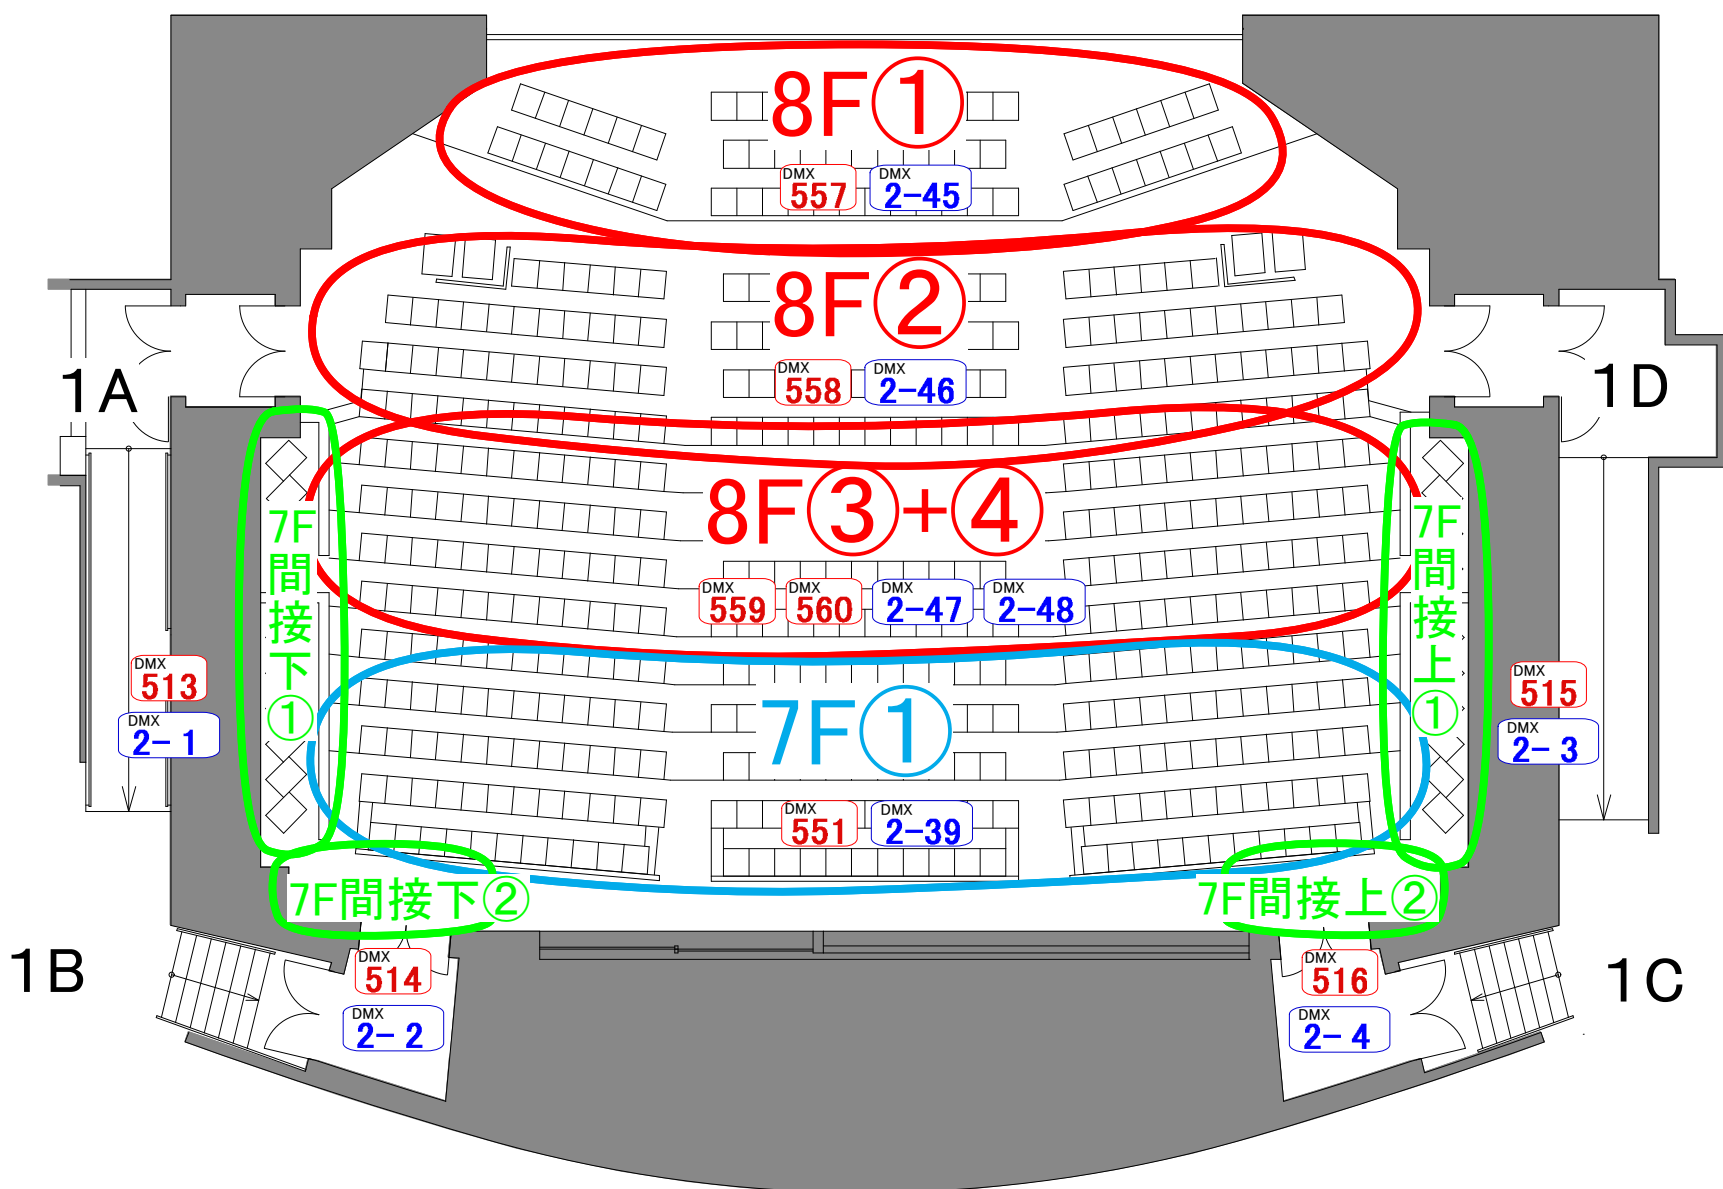

7F②に関しては該当の灯体が存在せず
空き回路と推察される

1階席

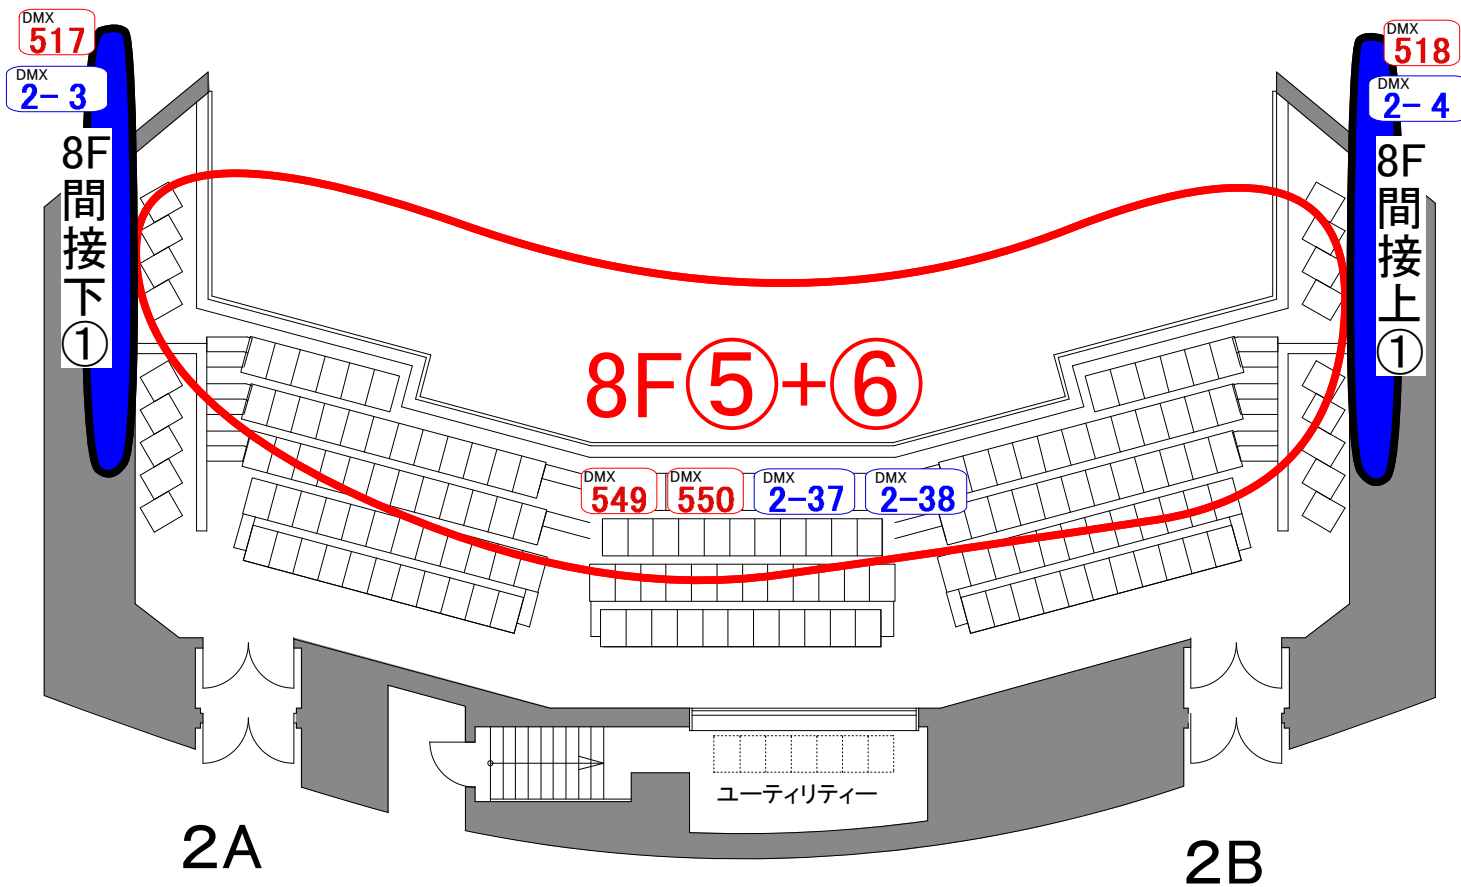

2階席

DMX対応表

客席		
7F-1	2-39	551
7F-2	2-40	552
8F-1	2-45	557
8F-2	2-46	558
8F-3	2-47	559
8F-4	2-48	560
8F-5	2-37	549
8F-6	2-38	550
前室		
7F	2-41	553
8F	2-42	554
間接		
7F下-1	2-1	513
7F下-2	2-2	514
7F上-1	2-3	515
7F上-2	2-4	516
8F下	2-5	517
8F上	2-7	519